





One-Bedroom - 620 Sq. Ft. (Scale: 1/4" = 1')
All floor plans are approximate and are subject to change.

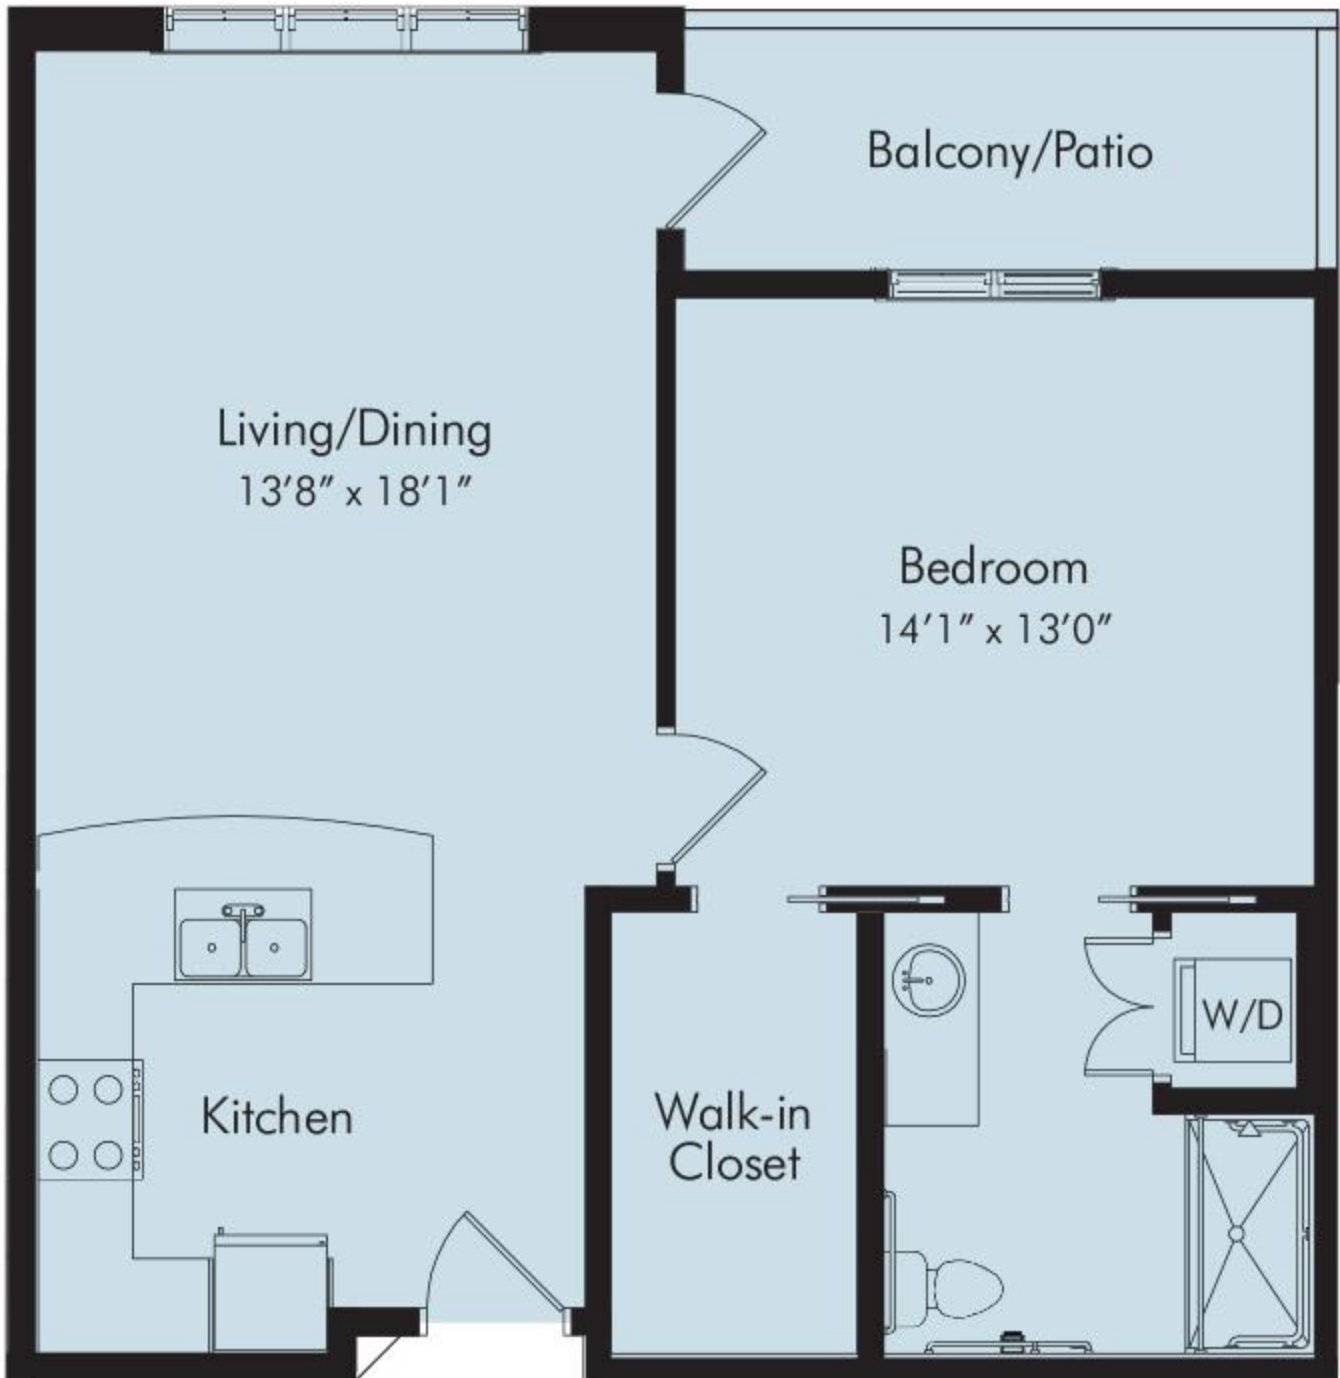

One-Bedroom with Balcony/Patio - 687 Sq. Ft. (Scale: 1/4" = 1')

All floor plans are approximate and are subject to change.

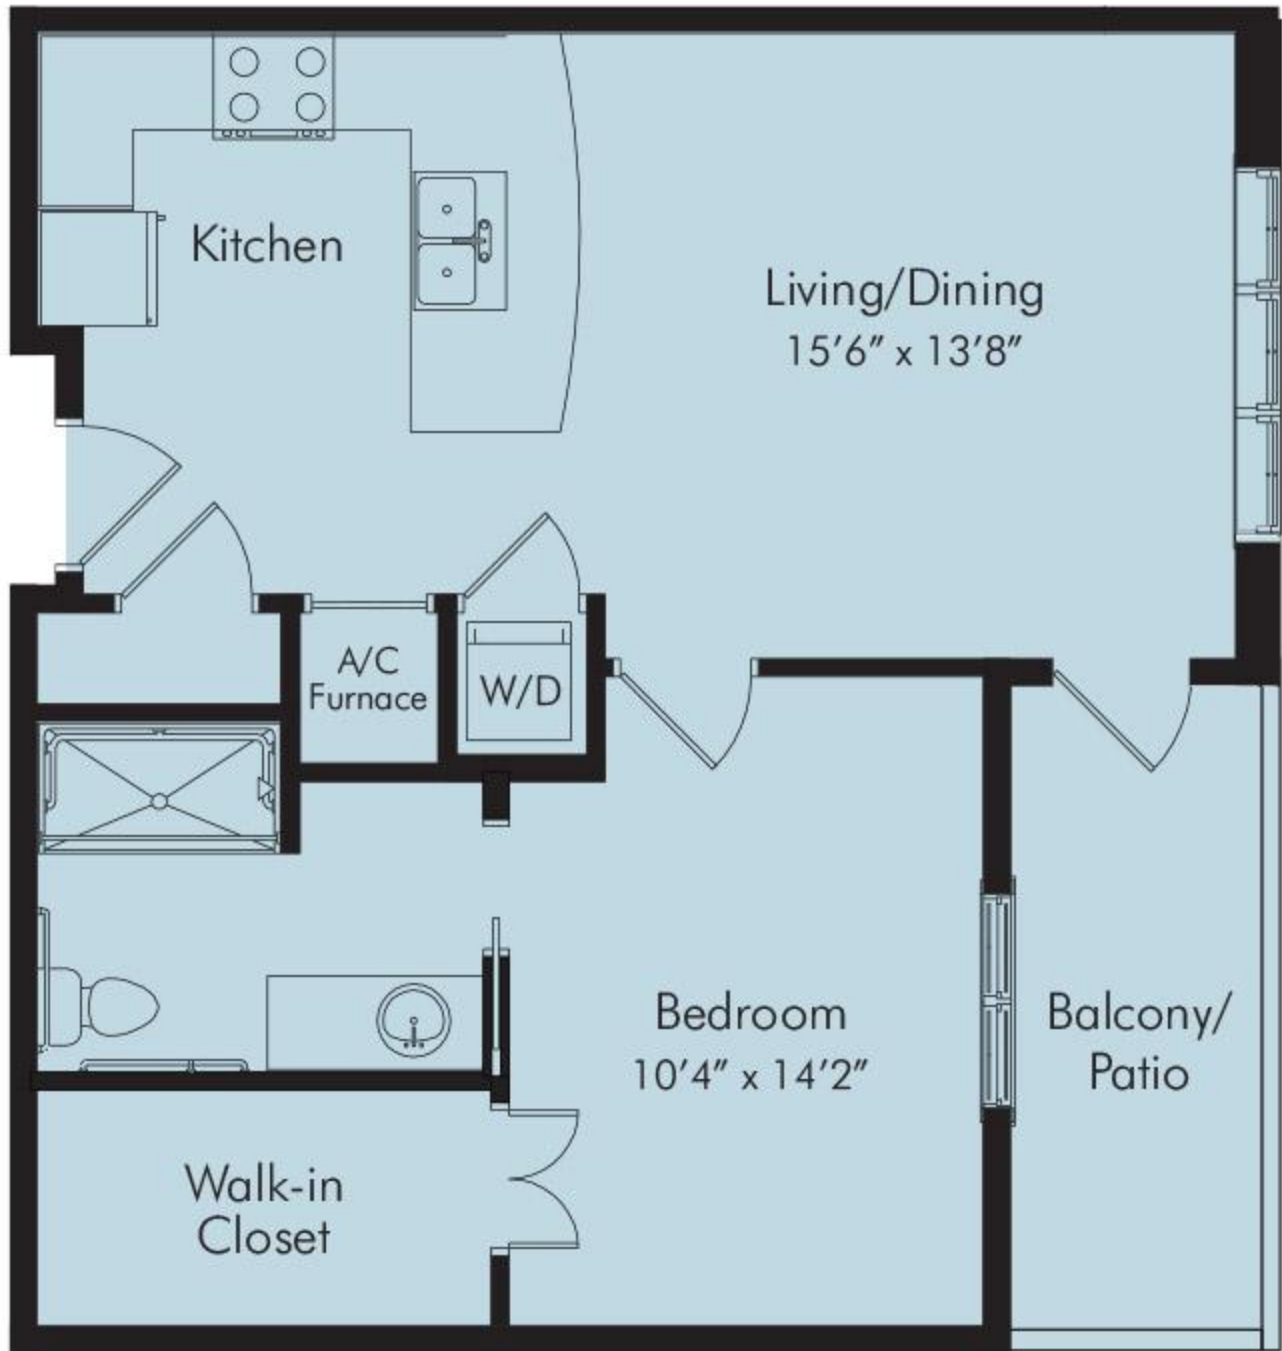

One-Bedroom with Balcony/Patio - 687 Sq. Ft. (Scale: 1/4" = 1')

All floor plans are approximate and are subject to change.



ST. ANTHONY'S GARDENS

A Senior Living Ministry of the Archdiocese of New Orleans

Magazine
Independent Living



St. Anthony's Gardens, 601 Holy Trinity Drive, Covington, LA 70433
(985) 605-5950 • www.stanthonysgardens.org

Two-Bedroom - 882 Sq. Ft. (Scale: 1/4" = 1')
All floor plans are approximate and are subject to change.

Managed by Life Care Services™ 3/16




ST. ANTHONY'S GARDENS

A Senior Living Ministry of the Archdiocese of New Orleans

Managed by Life Care Services™

St. Charles Independent Living

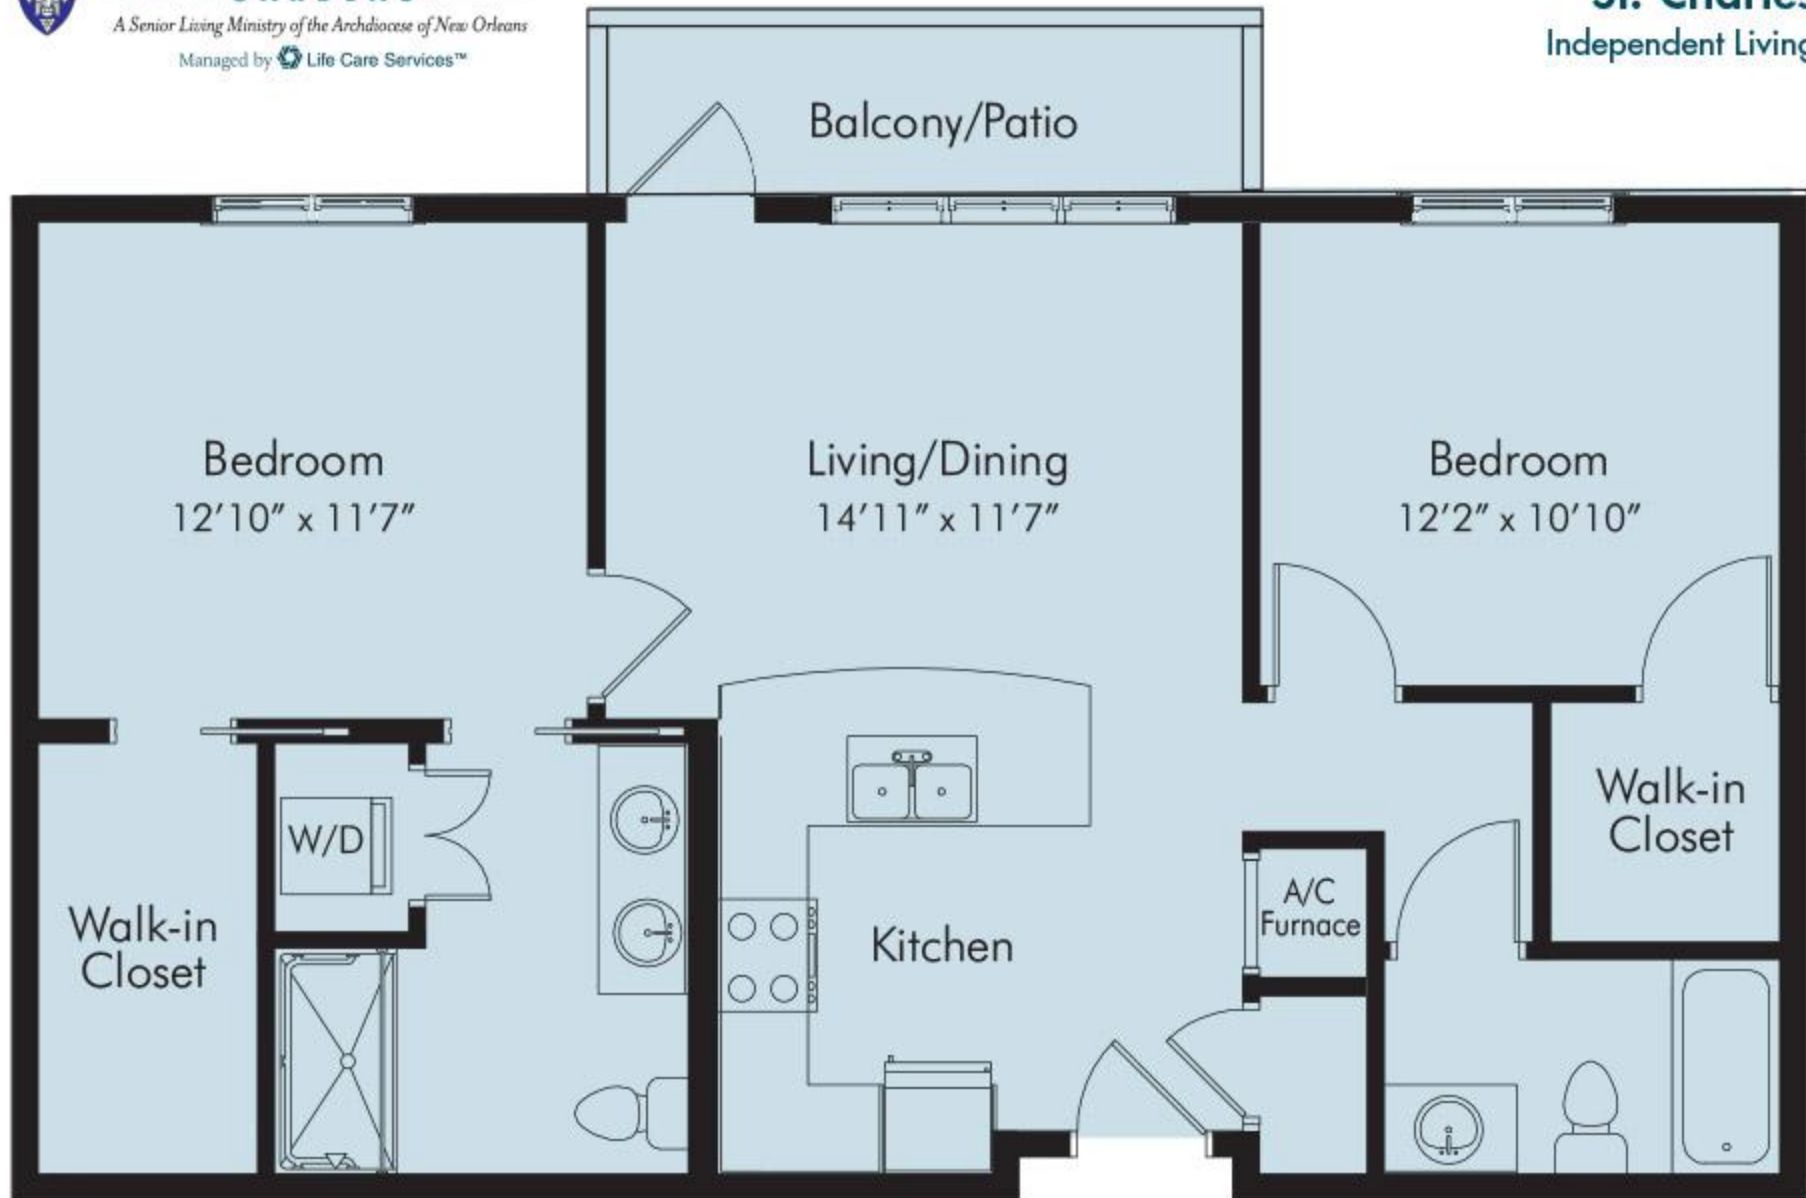

St. Anthony's Gardens, 601 Holy Trinity Drive, Covington, LA 70433
(985) 605-5950 • www.stanthonygardens.org

Two-Bedroom with Balcony/Patio - 928 Sq. Ft. (Scale: 1/4" = 1')

All floor plans are approximate and are subject to change.



3/16



One-Bedroom - 483 Sq. Ft. (Scale: 1/4" = 1')

All floor plans are approximate and are subject to change.




ST. ANTHONY'S

GARDENS

A Senior Living Ministry of the Archdiocese of New Orleans

Julia
Assisted Living

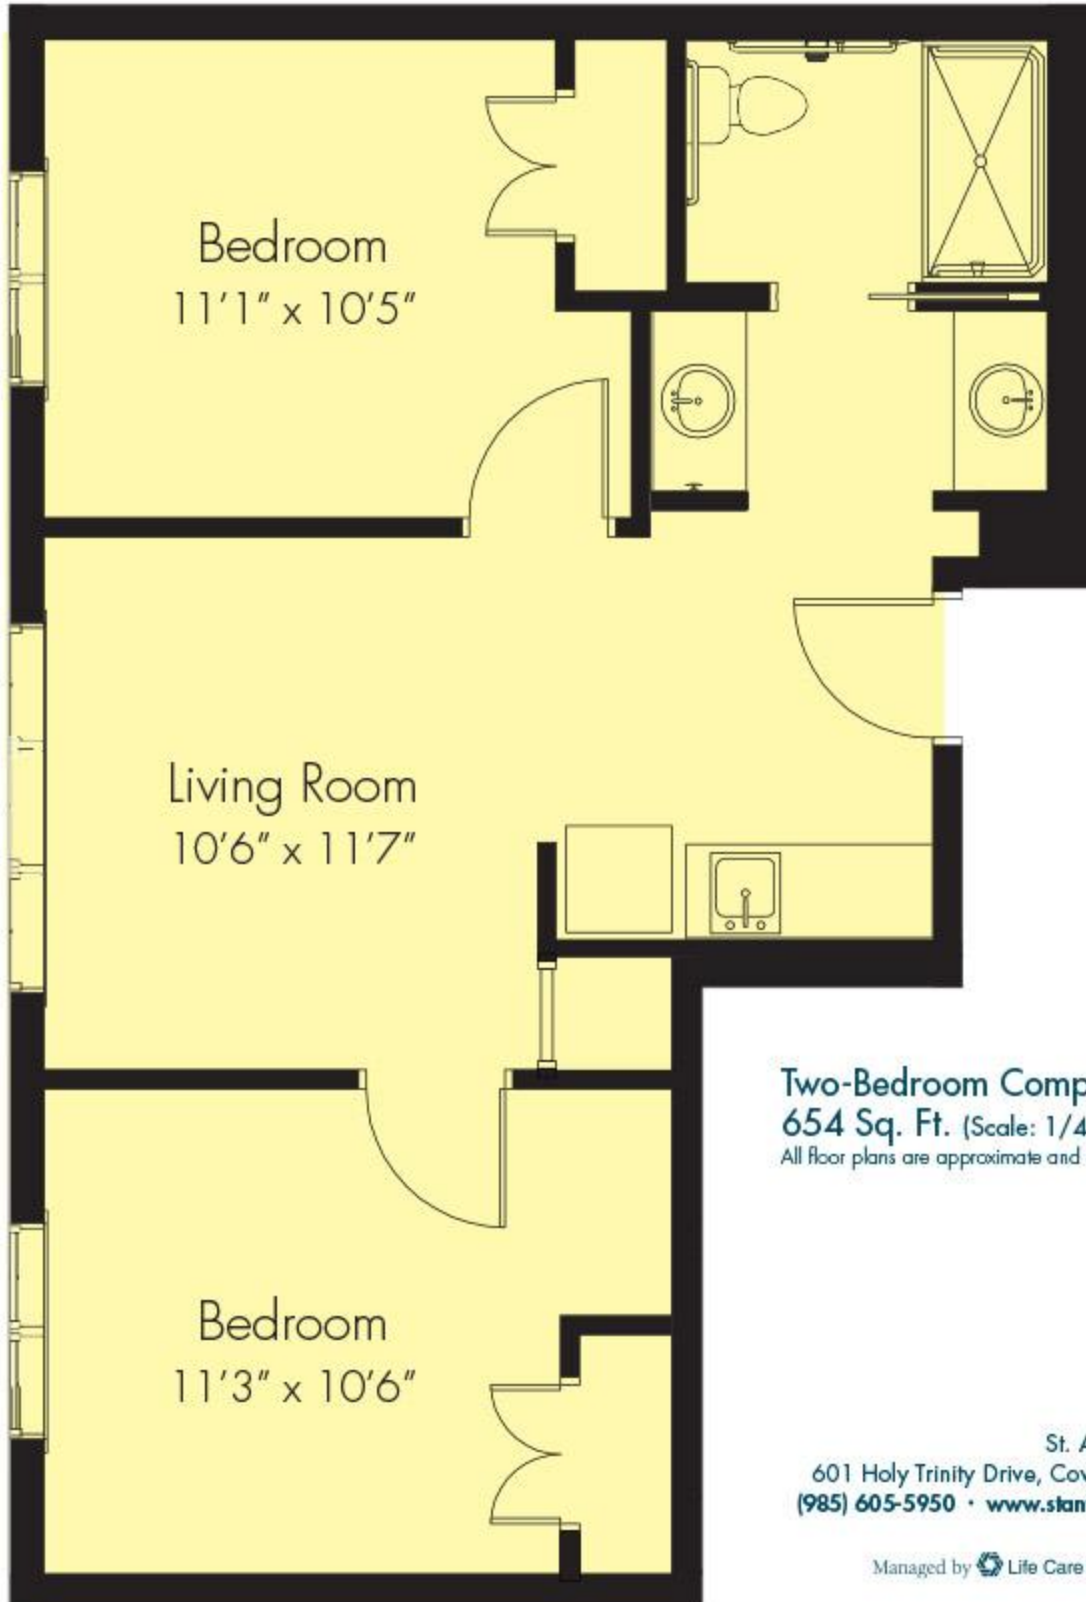

Two-Bedroom Companion Suite

654 Sq. Ft. (Scale: 1/4" = 1')

All floor plans are approximate and are subject to change.

St. Anthony's Gardens
601 Holy Trinity Drive, Covington, LA 70433
(985) 605-5950 • www.stanthonysgardens.org

Managed by  Life Care Services™






ST. ANTHONY'S GARDENS

A Senior Living Ministry of the Archdiocese of New Orleans

Oak
Assisted Living

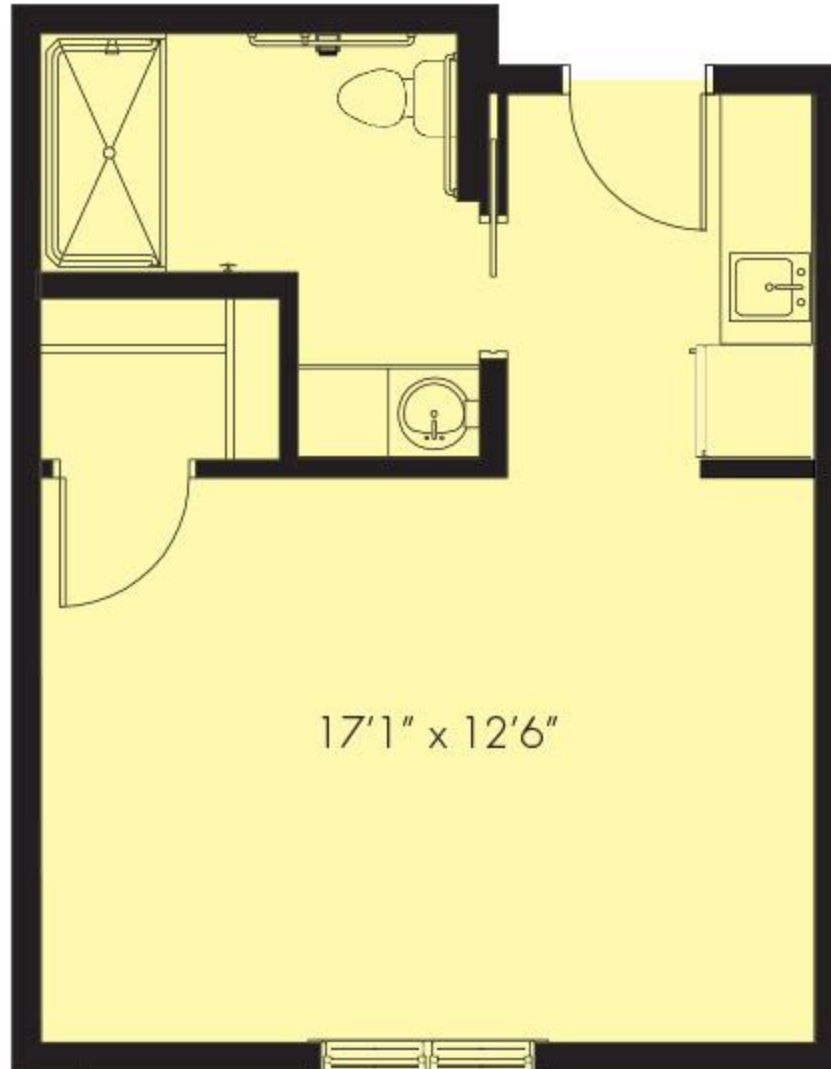

Studio - 387 Sq. Ft. (Scale: 1/4" = 1')
All floor plans are approximate and are subject to change.





ST. ANTHONY'S

GARDENS

A Senior Living Ministry of the Archdiocese of New Orleans

Maple
Memory Care
Handicapped-accessible



Studio - 350 Sq. Ft. (Scale: 1/4" = 1')
All floor plans are approximate and are subject to change.






ST. ANTHONY'S

GARDENS

A Senior Living Ministry of the Archdiocese of New Orleans

Royal
Memory Care

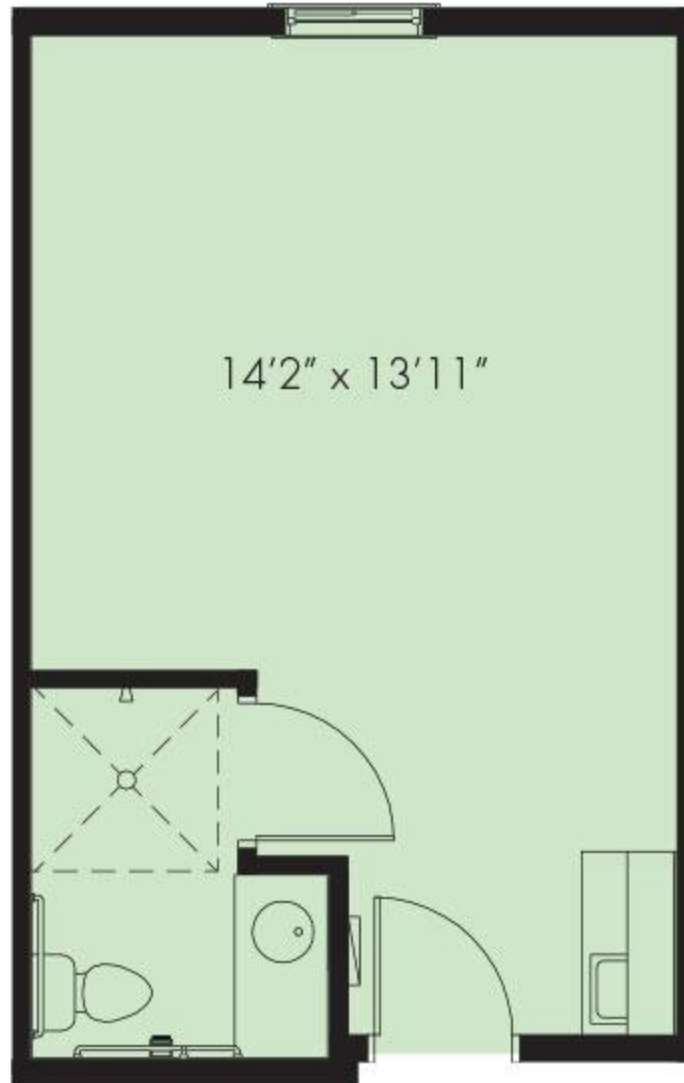

Studio - 333 Sq. Ft. (Scale: 1/4" = 1')

All floor plans are approximate and are subject to change.

